
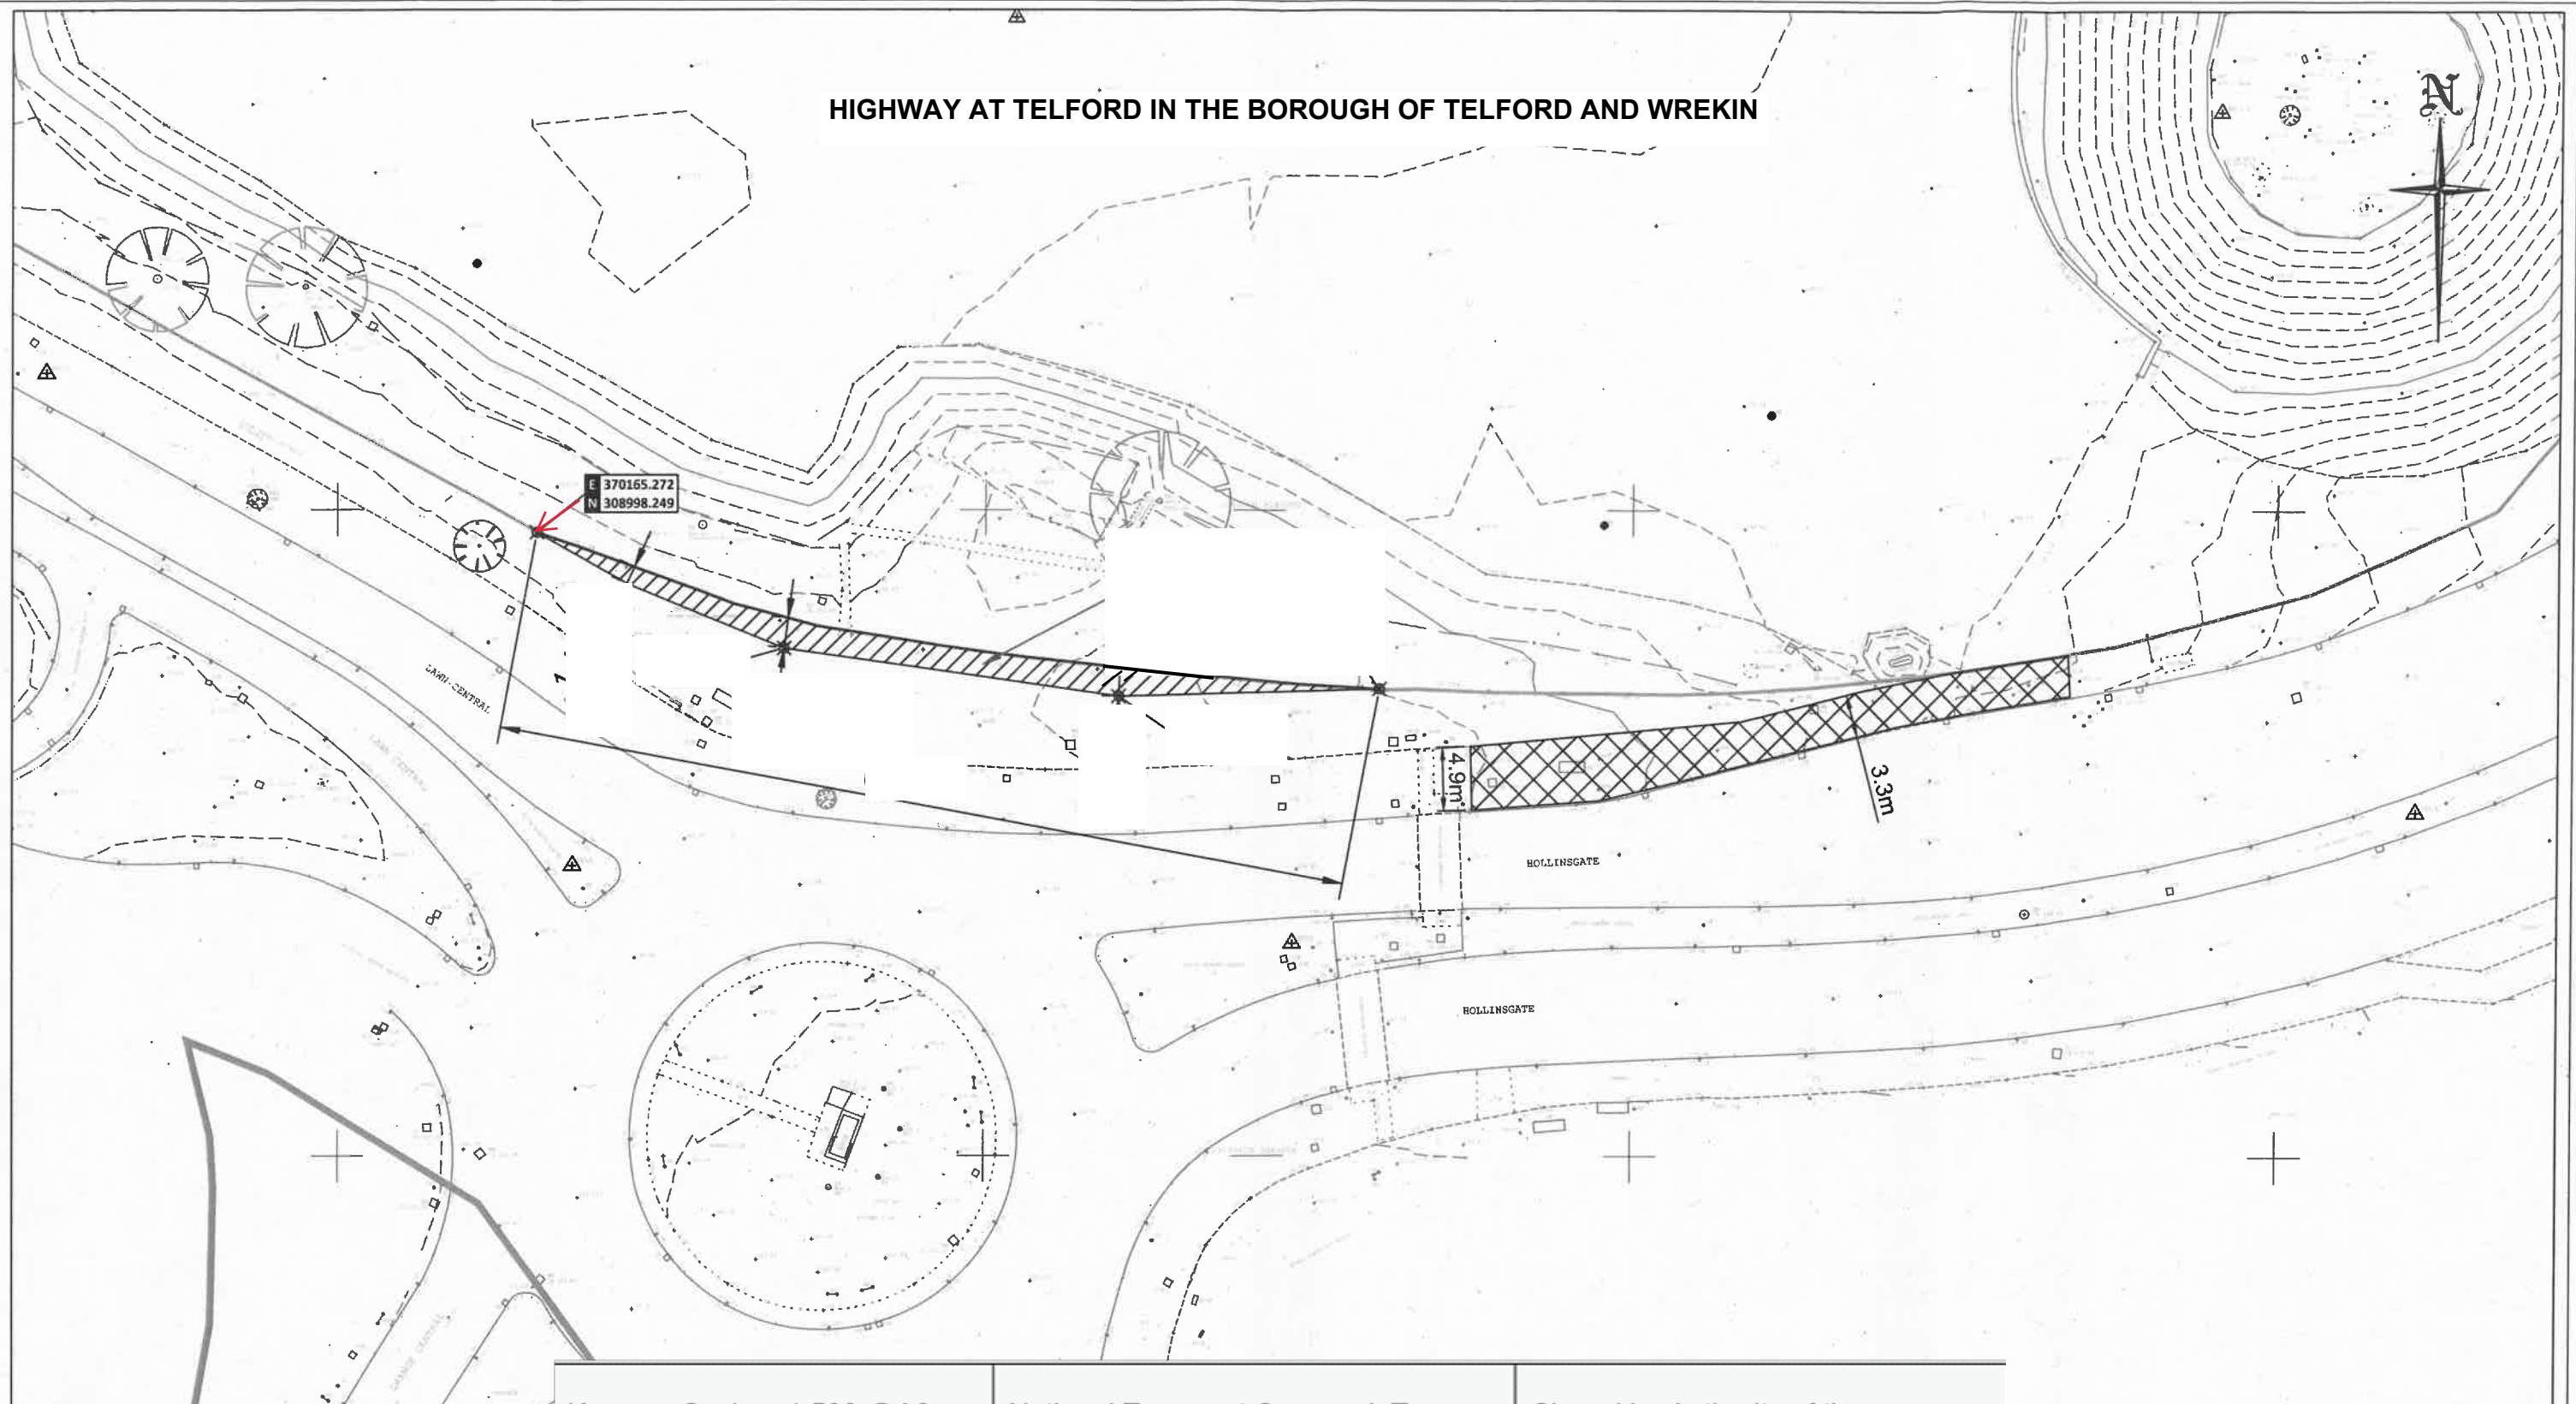


HIGHWAY AT TELFORD IN THE BOROUGH OF TELFORD AND WREKIN

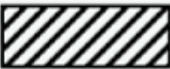

Key Scale 1:500 @A3

Highway to be stopped up 

Proposed highway to be improved 

National Transport Casework Team

Department for Transport

Plan No: NATTRAN/WM/S247/5729

Signed by Authority of the Secretary of State

on.....

Signature.....

TIM BRIMELOW
An Official in the
National Transport Casework Team
Department for Transport